
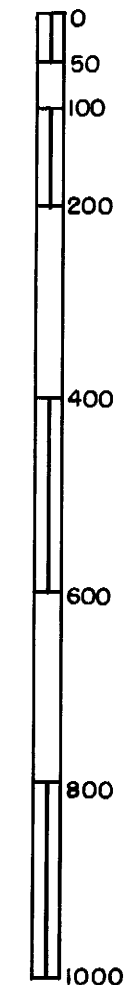
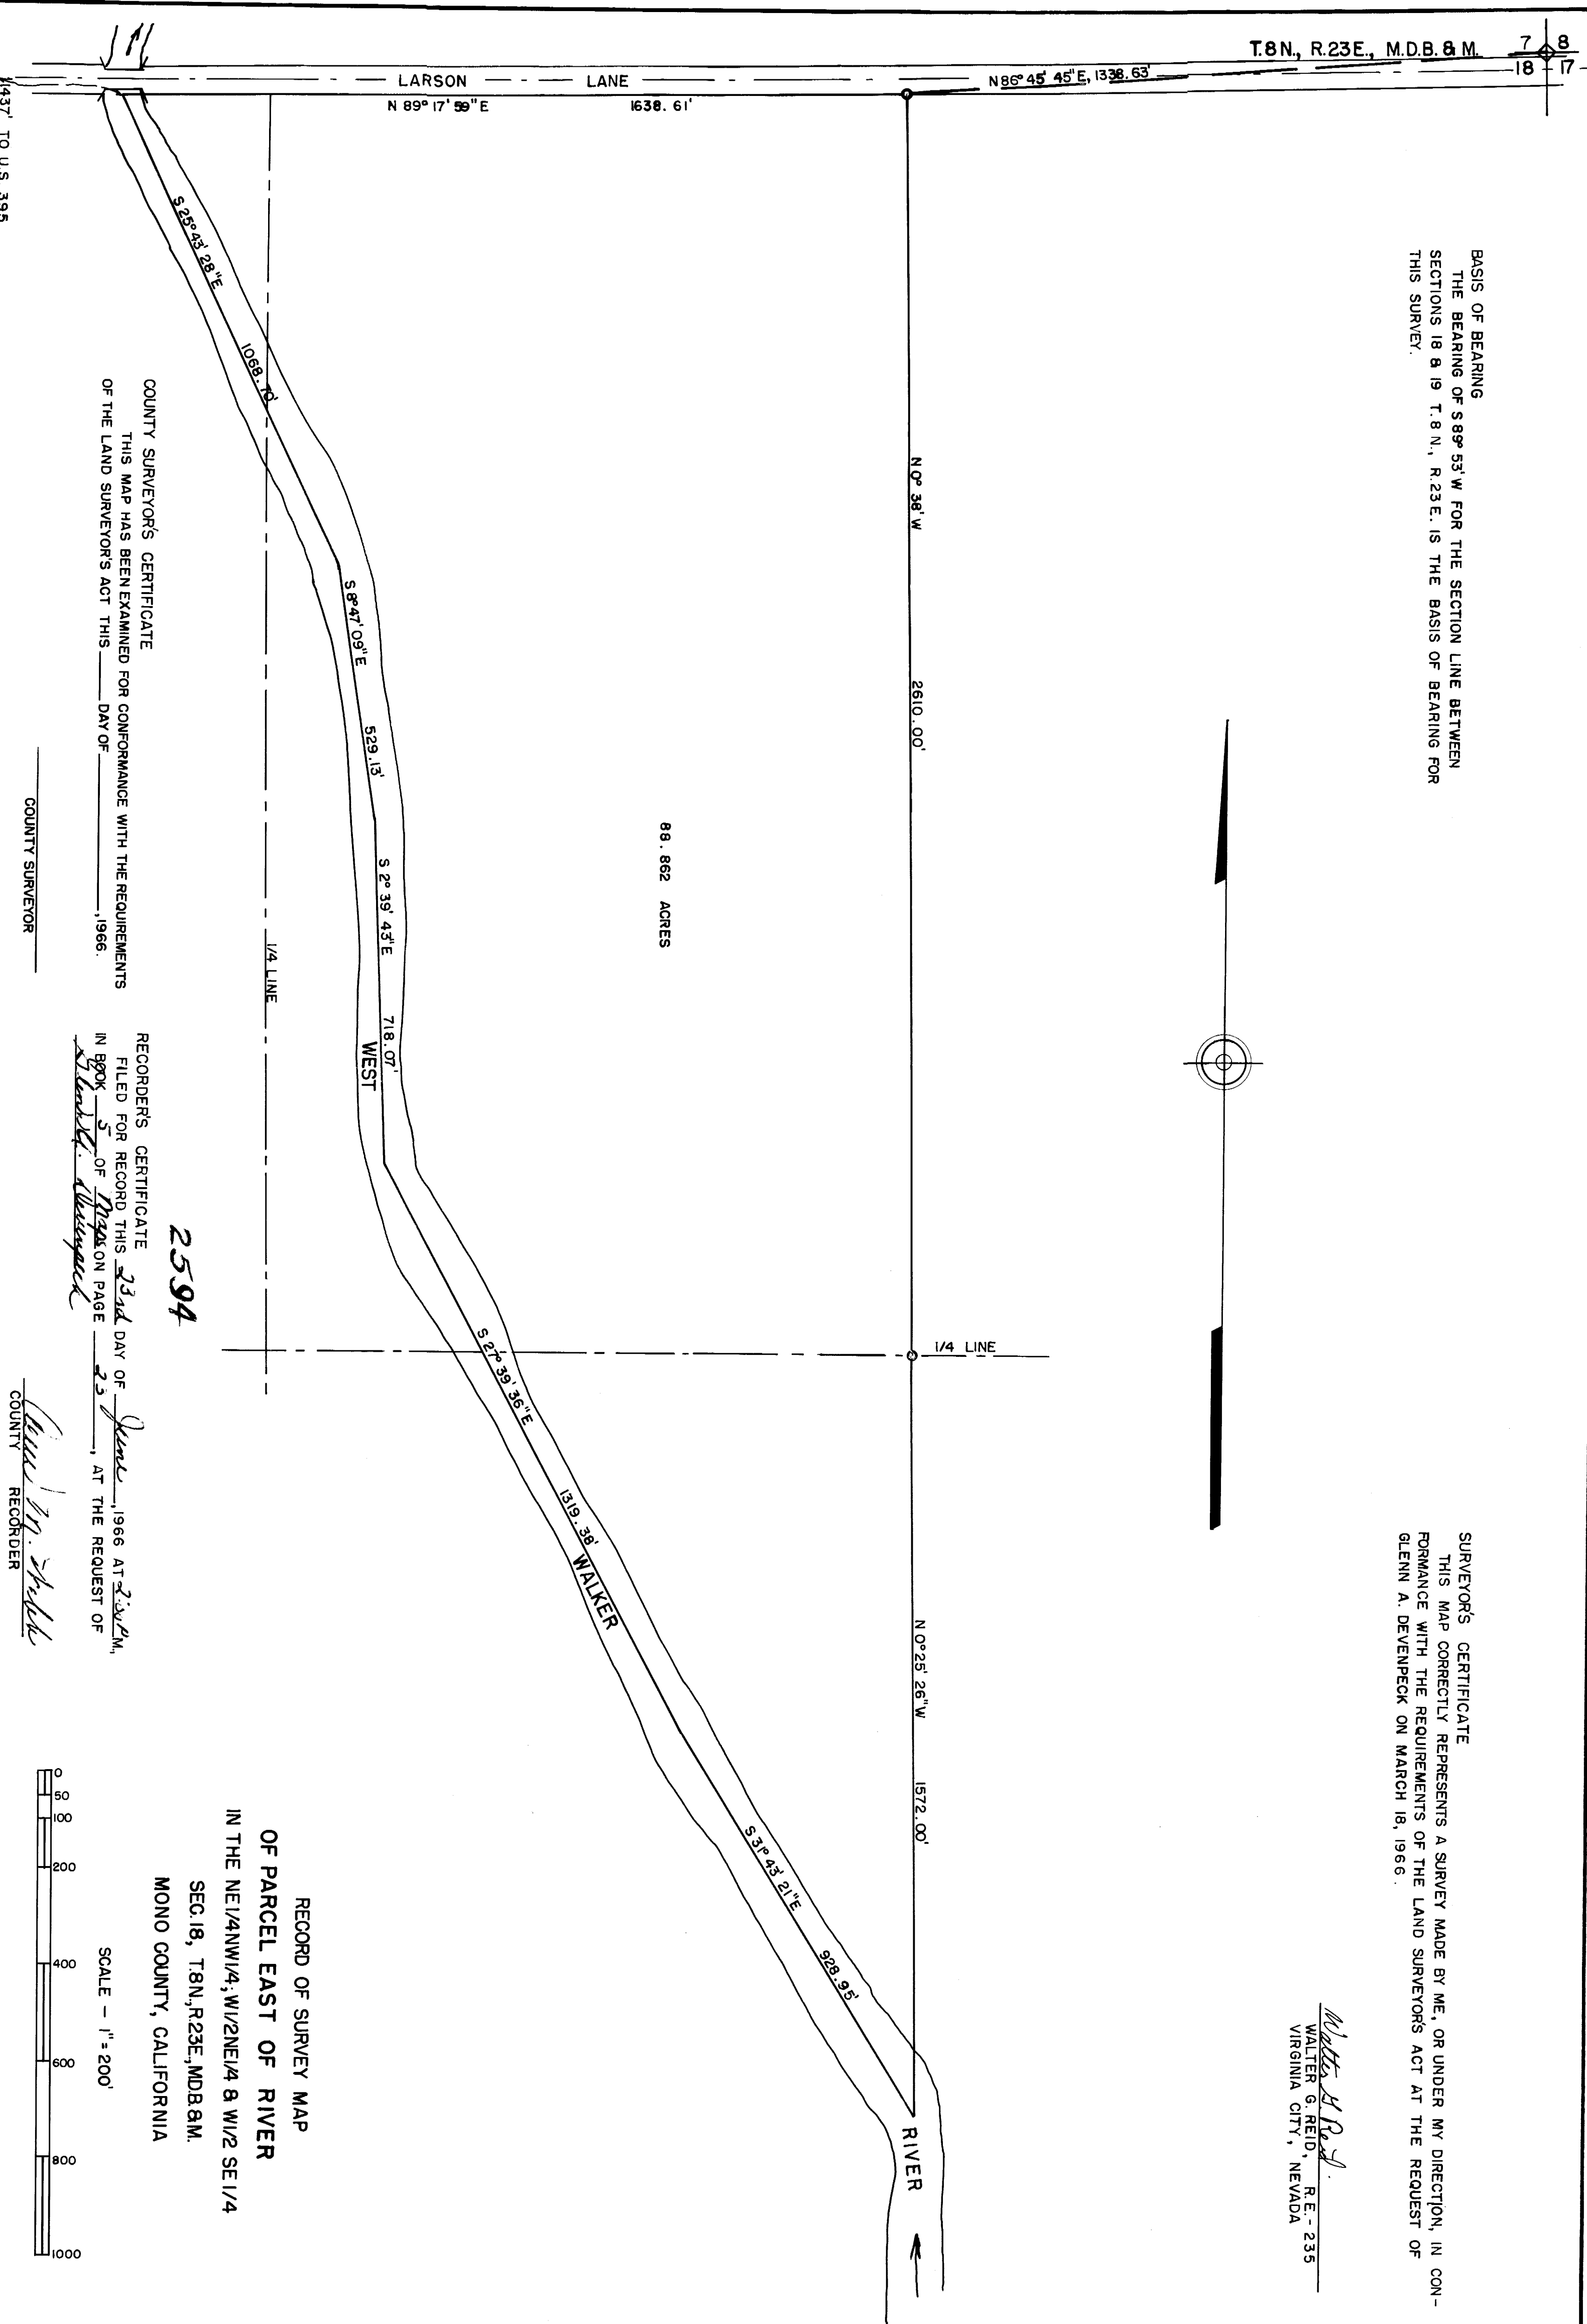


BASIS OF BEARING  
THE BEARING OF S 89° 53' W FOR THE SECTION LINE BETWEEN  
SECTIONS 18 & 19 T. 8 N., R. 23 E. IS THE BASIS OF BEARING FOR  
THIS SURVEY.

SURVEYOR'S CERTIFICATE  
THIS MAP CORRECTLY REPRESENTS A SURVEY MADE BY ME, OR UNDER MY DIRECTION, IN CON-  
FORMANCE WITH THE REQUIREMENTS OF THE LAND SURVEYORS ACT AT THE REQUEST OF  
GLENN A. DEVENPECK ON MARCH 18, 1966.

*Walter G. Reid*  
WALTER G. REID, R.E. - 235  
VIRGINIA CITY, NEVADA

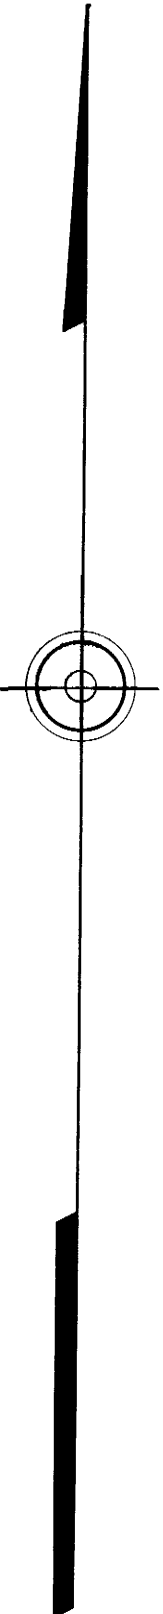

SCALE - 1" = 200'

RECORD OF SURVEY MAP  
OF PARCEL EAST OF RIVER  
IN THE NE 1/4 NW 1/4, W 1/2 NE 1/4 & W 1/2 SE 1/4  
SEC. 18, T. 8 N., R. 23 E., M.D.B. & M.  
MONO COUNTY, CALIFORNIA

RECORDER'S CERTIFICATE  
FILED FOR RECORD THIS 23rd DAY OF June, 1966 AT 2:30 PM,  
IN BOOK 5 OF Maps ON PAGE 23, AT THE REQUEST OF  
*Glenn A. Devenpeck*

*Glenn A. Devenpeck*  
COUNTY RECORDER

COUNTY SURVEYOR

COUNTY SURVEYOR'S CERTIFICATE  
THIS MAP HAS BEEN EXAMINED FOR CONFORMANCE WITH THE REQUIREMENTS  
OF THE LAND SURVEYORS ACT THIS DAY OF \_\_\_\_\_, 1966.

1437' TO U.S. 395

T. 8 N., R. 23 E., M.D.B. & M.

N 89° 17' 59" E

1638.61'

N 86° 45' 45" E, 1328.63'

N 0° 36' W

2610.00'

1/4 LINE

N 0° 25' 28" W

1572.00'

89.862 ACRES

1319.36' WALKER

RIVER